




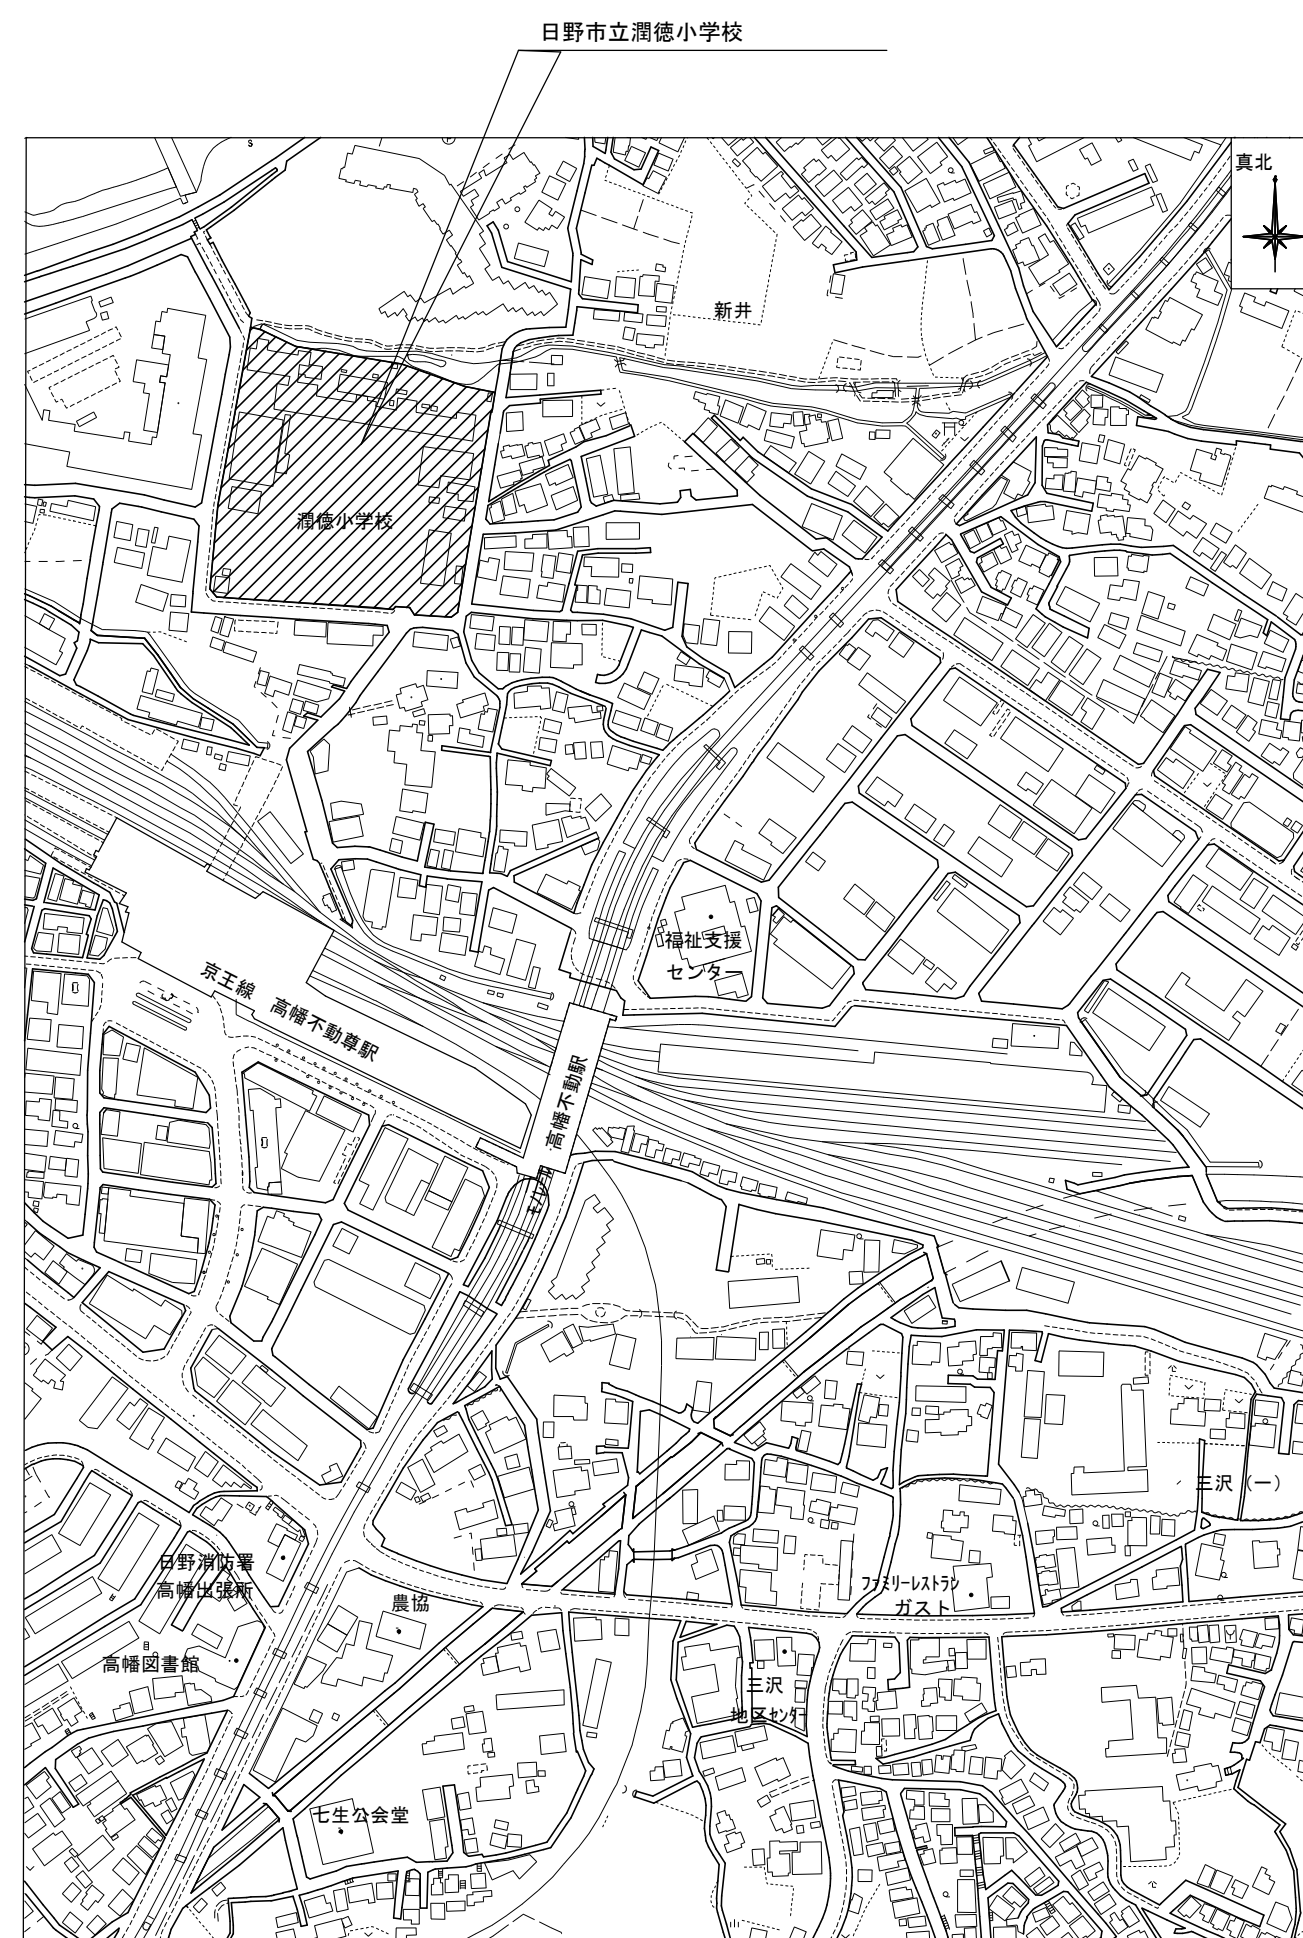

案内図 S=1:3500

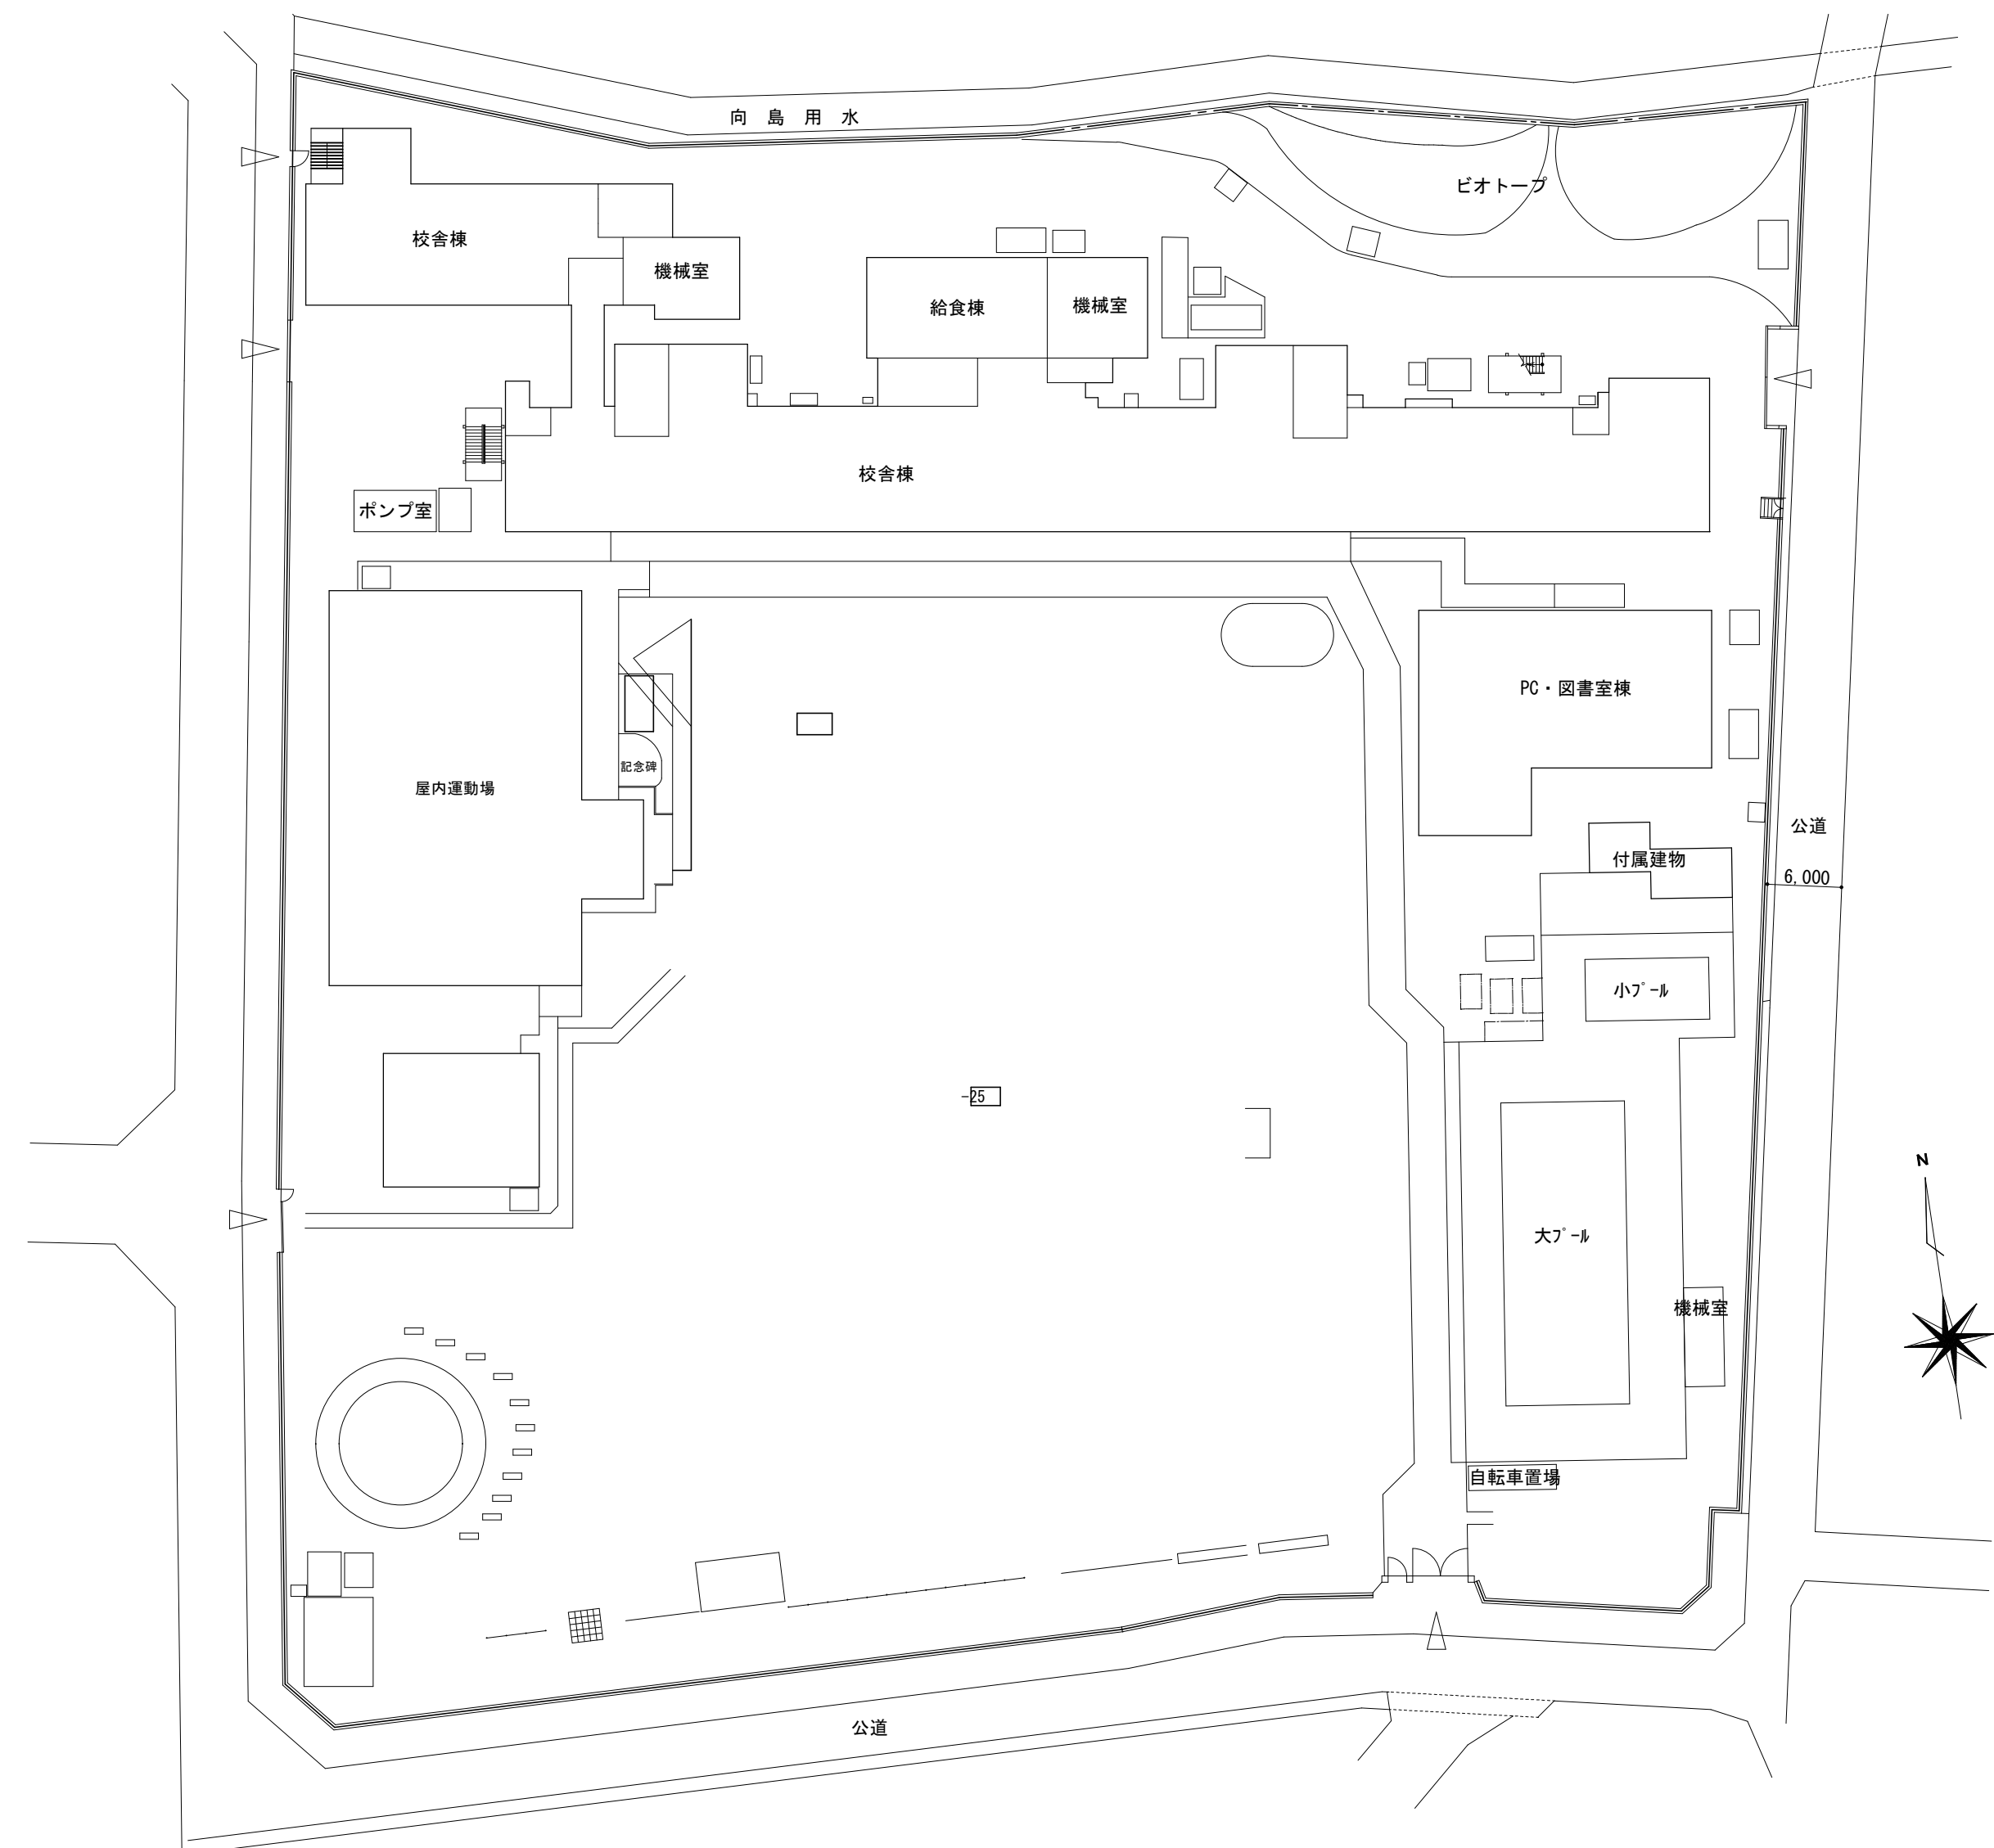


配置図 S=1:500

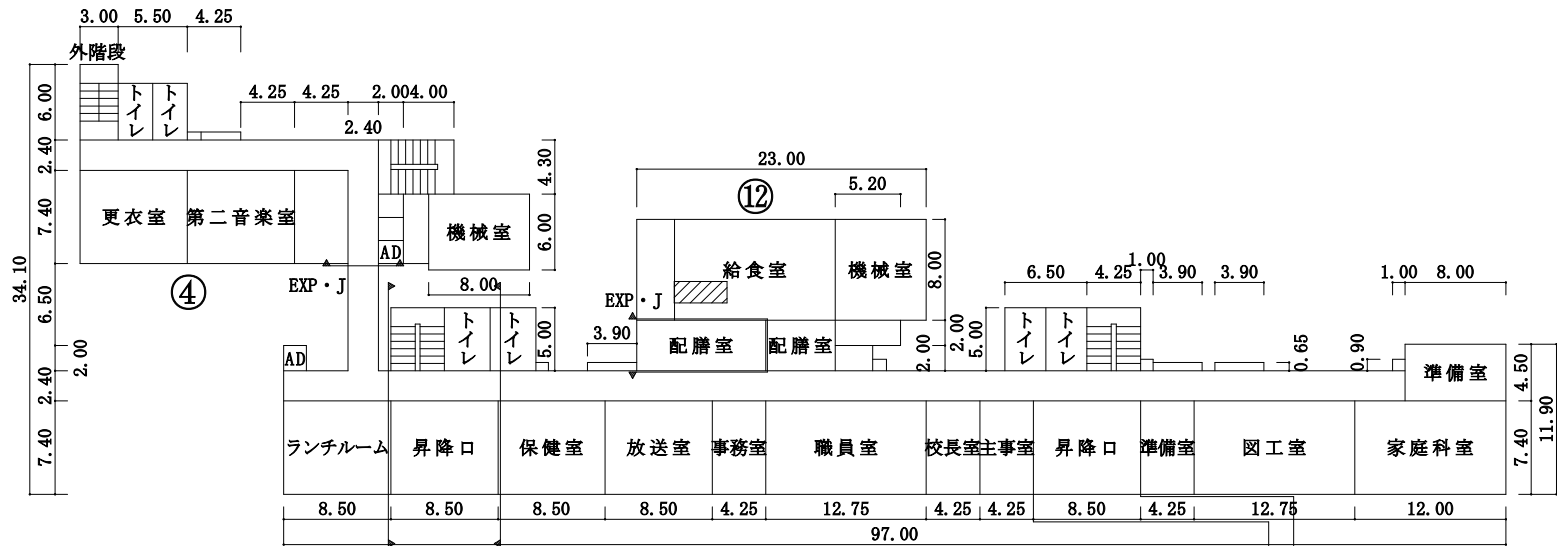

①-3 ①-1


1階平面図

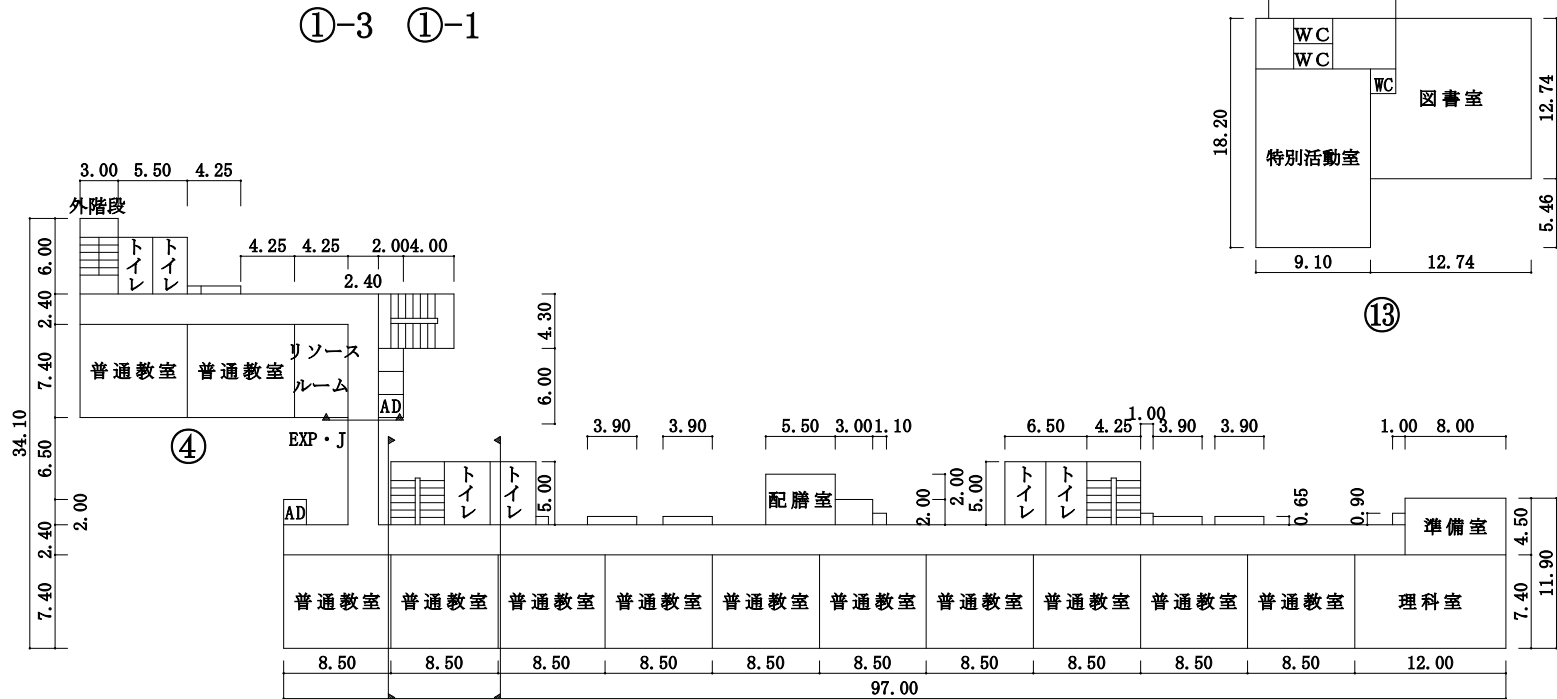


①-3 ①-1

①-2

2階平面図

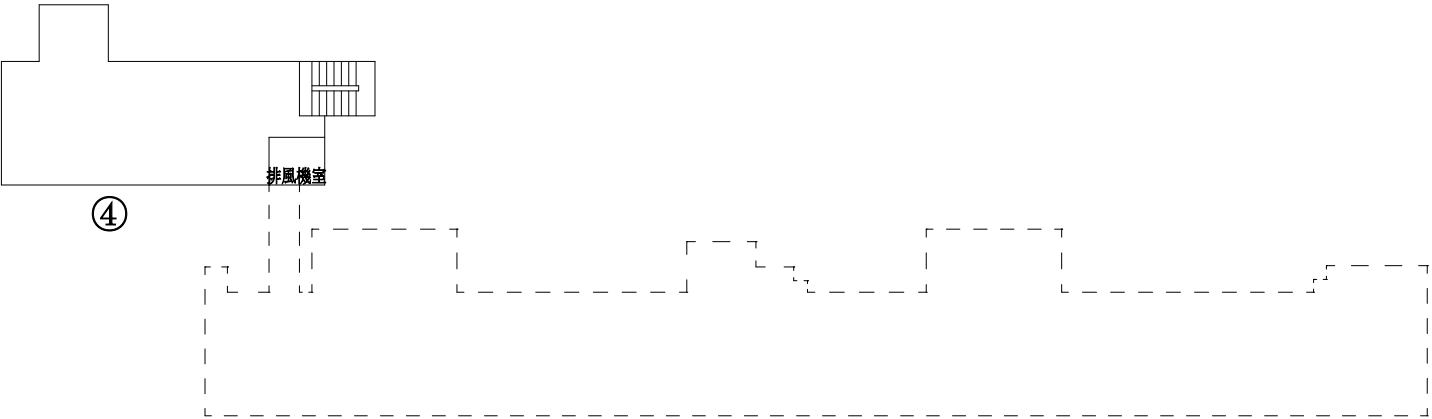


R階平面図

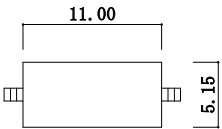


②地階



②1階

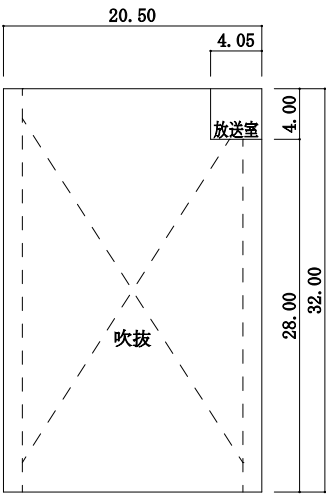


②2階

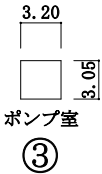


③



⑧

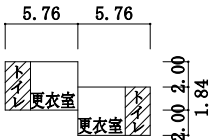

⑥

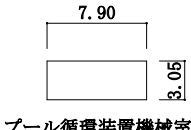

⑨

①-2	給食室	1 5 1 m ²
①-2	機械室	8 4 m ²
③	機械室	1 0 m ²
④	機械室	1 2 4 m ²
⑥	プール附属室	4 4 m ²
⑨	プール附属室	2 4 m ²
⑫	給食室	4 0 m ²