


日野市立南平小学校

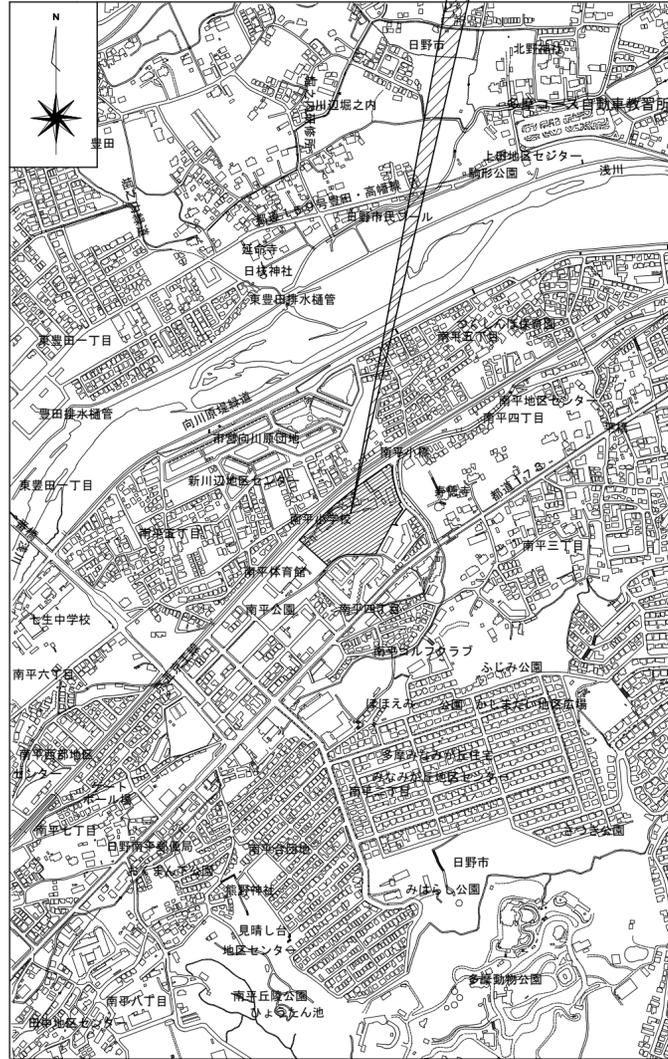




案内図 S=1:8600







配置図 S=1:600

□: 設計対象範囲

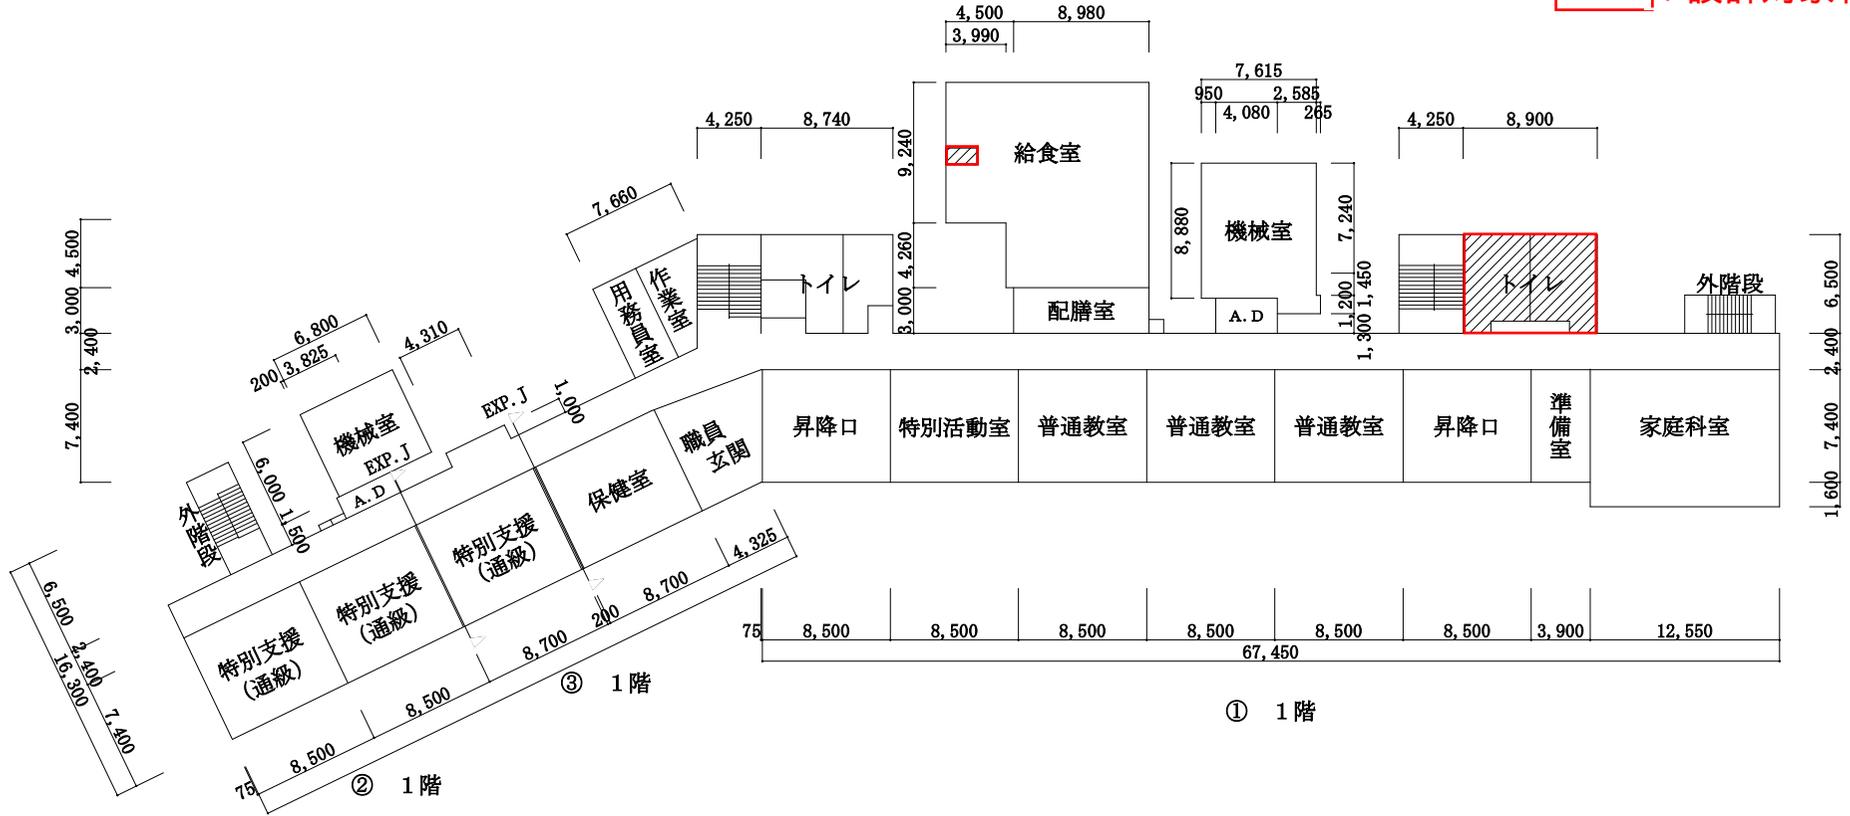

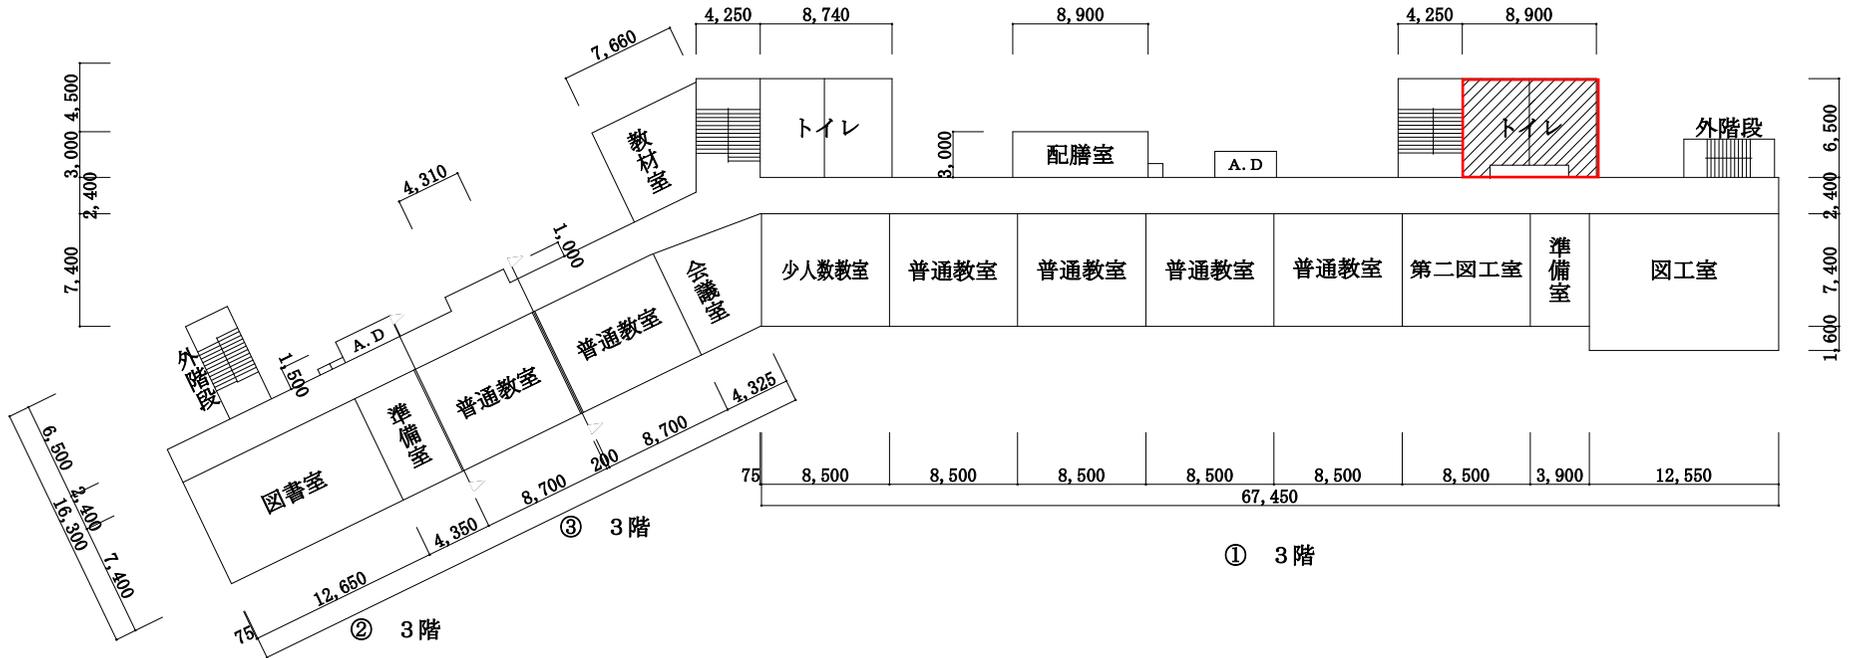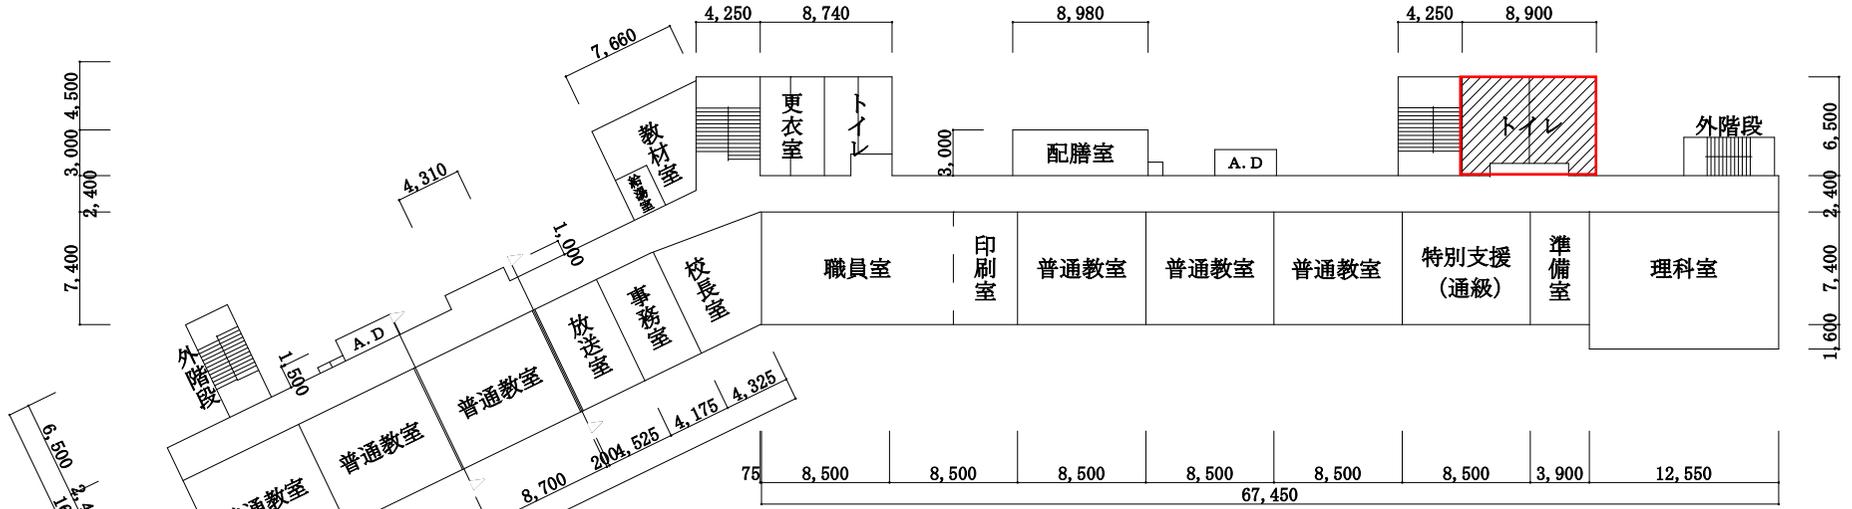

: 設計対象範囲

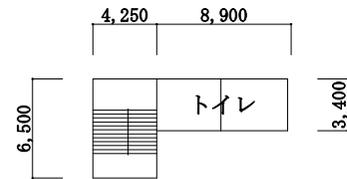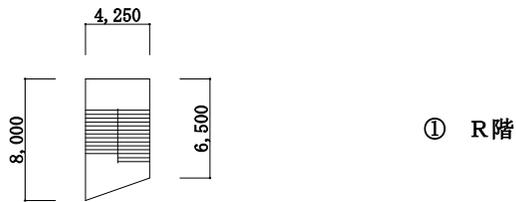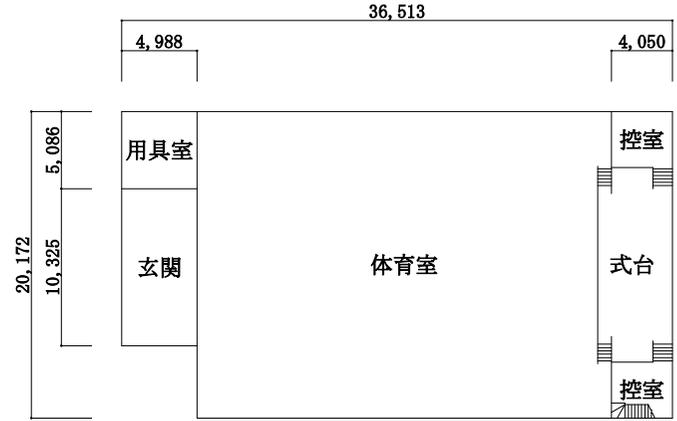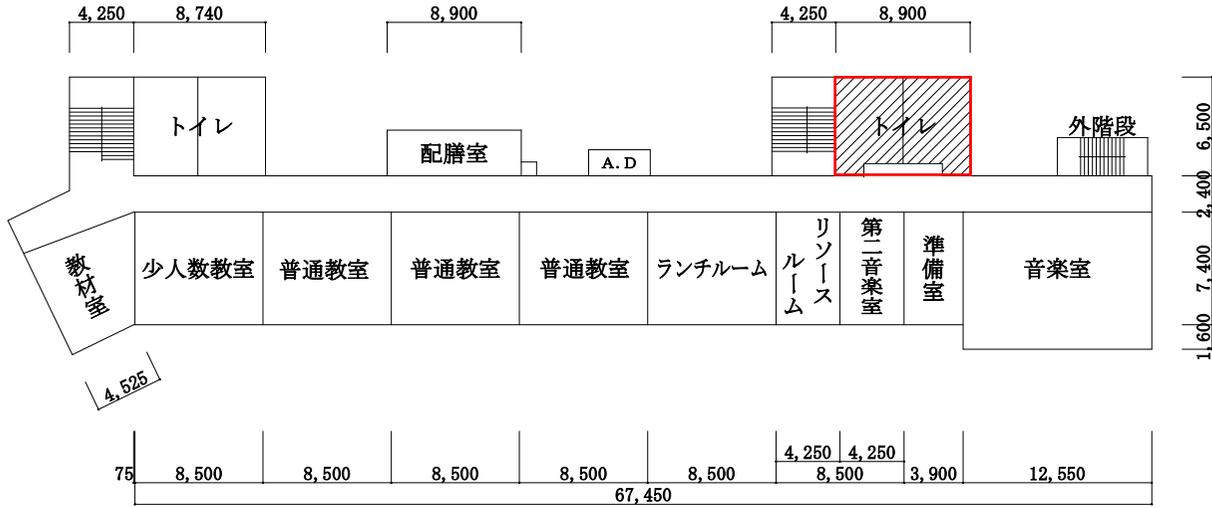

- ① 給食室 188㎡
- ② 機械室 81㎡
- ③ 通級教室 63㎡
- ④ 機械室 59㎡
- ⑤ 通級教室 126㎡
- ⑥ 通級教室 63㎡
- ⑦ 機械室 10㎡
- ⑧ 機械室 14㎡
- ⑩ プール付属室 80㎡

