


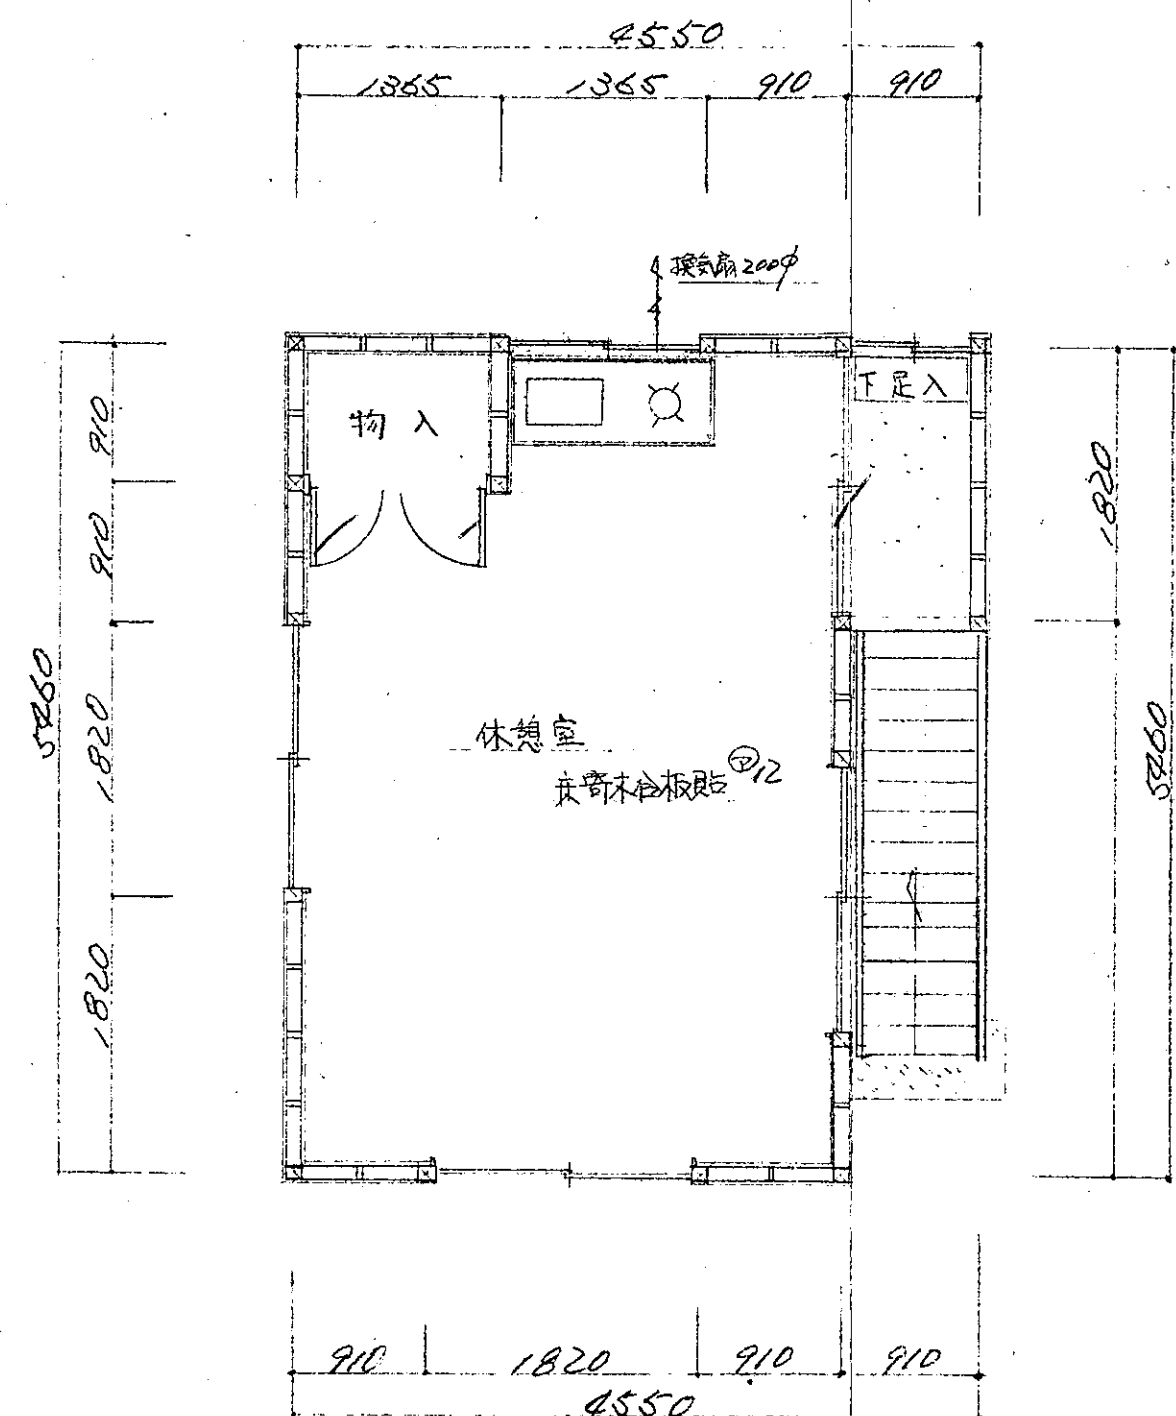
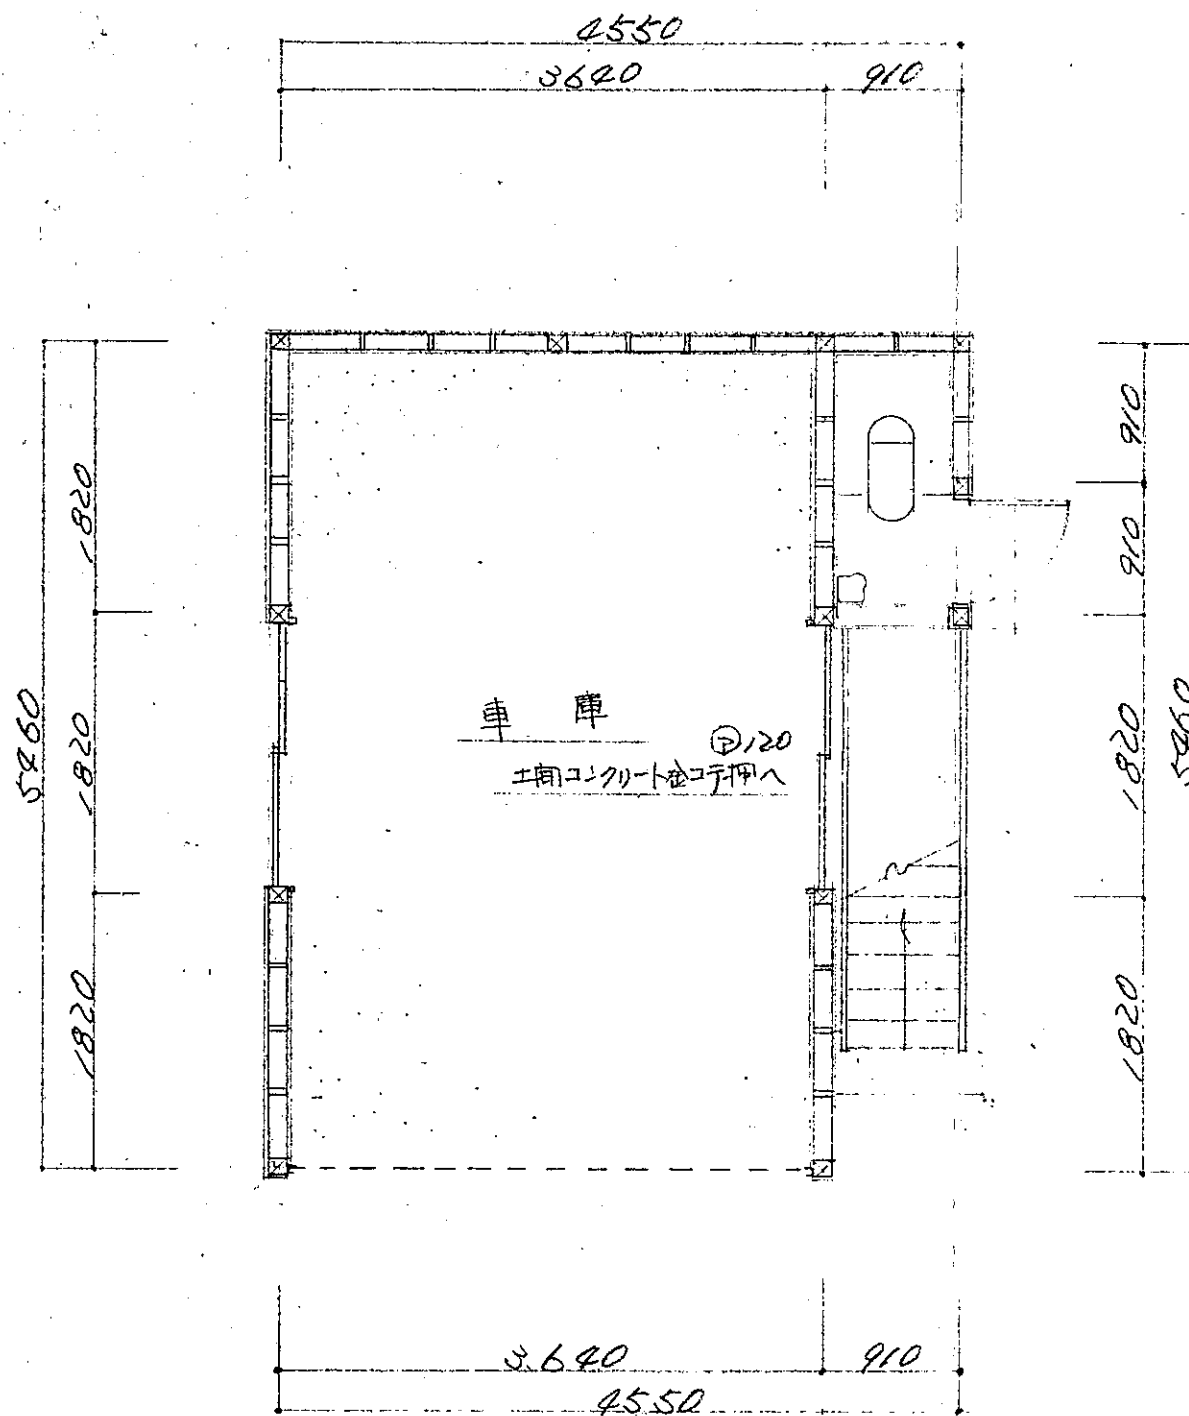
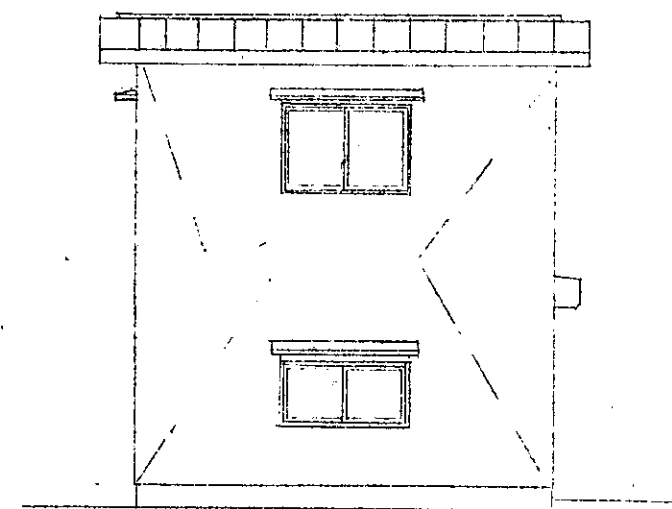


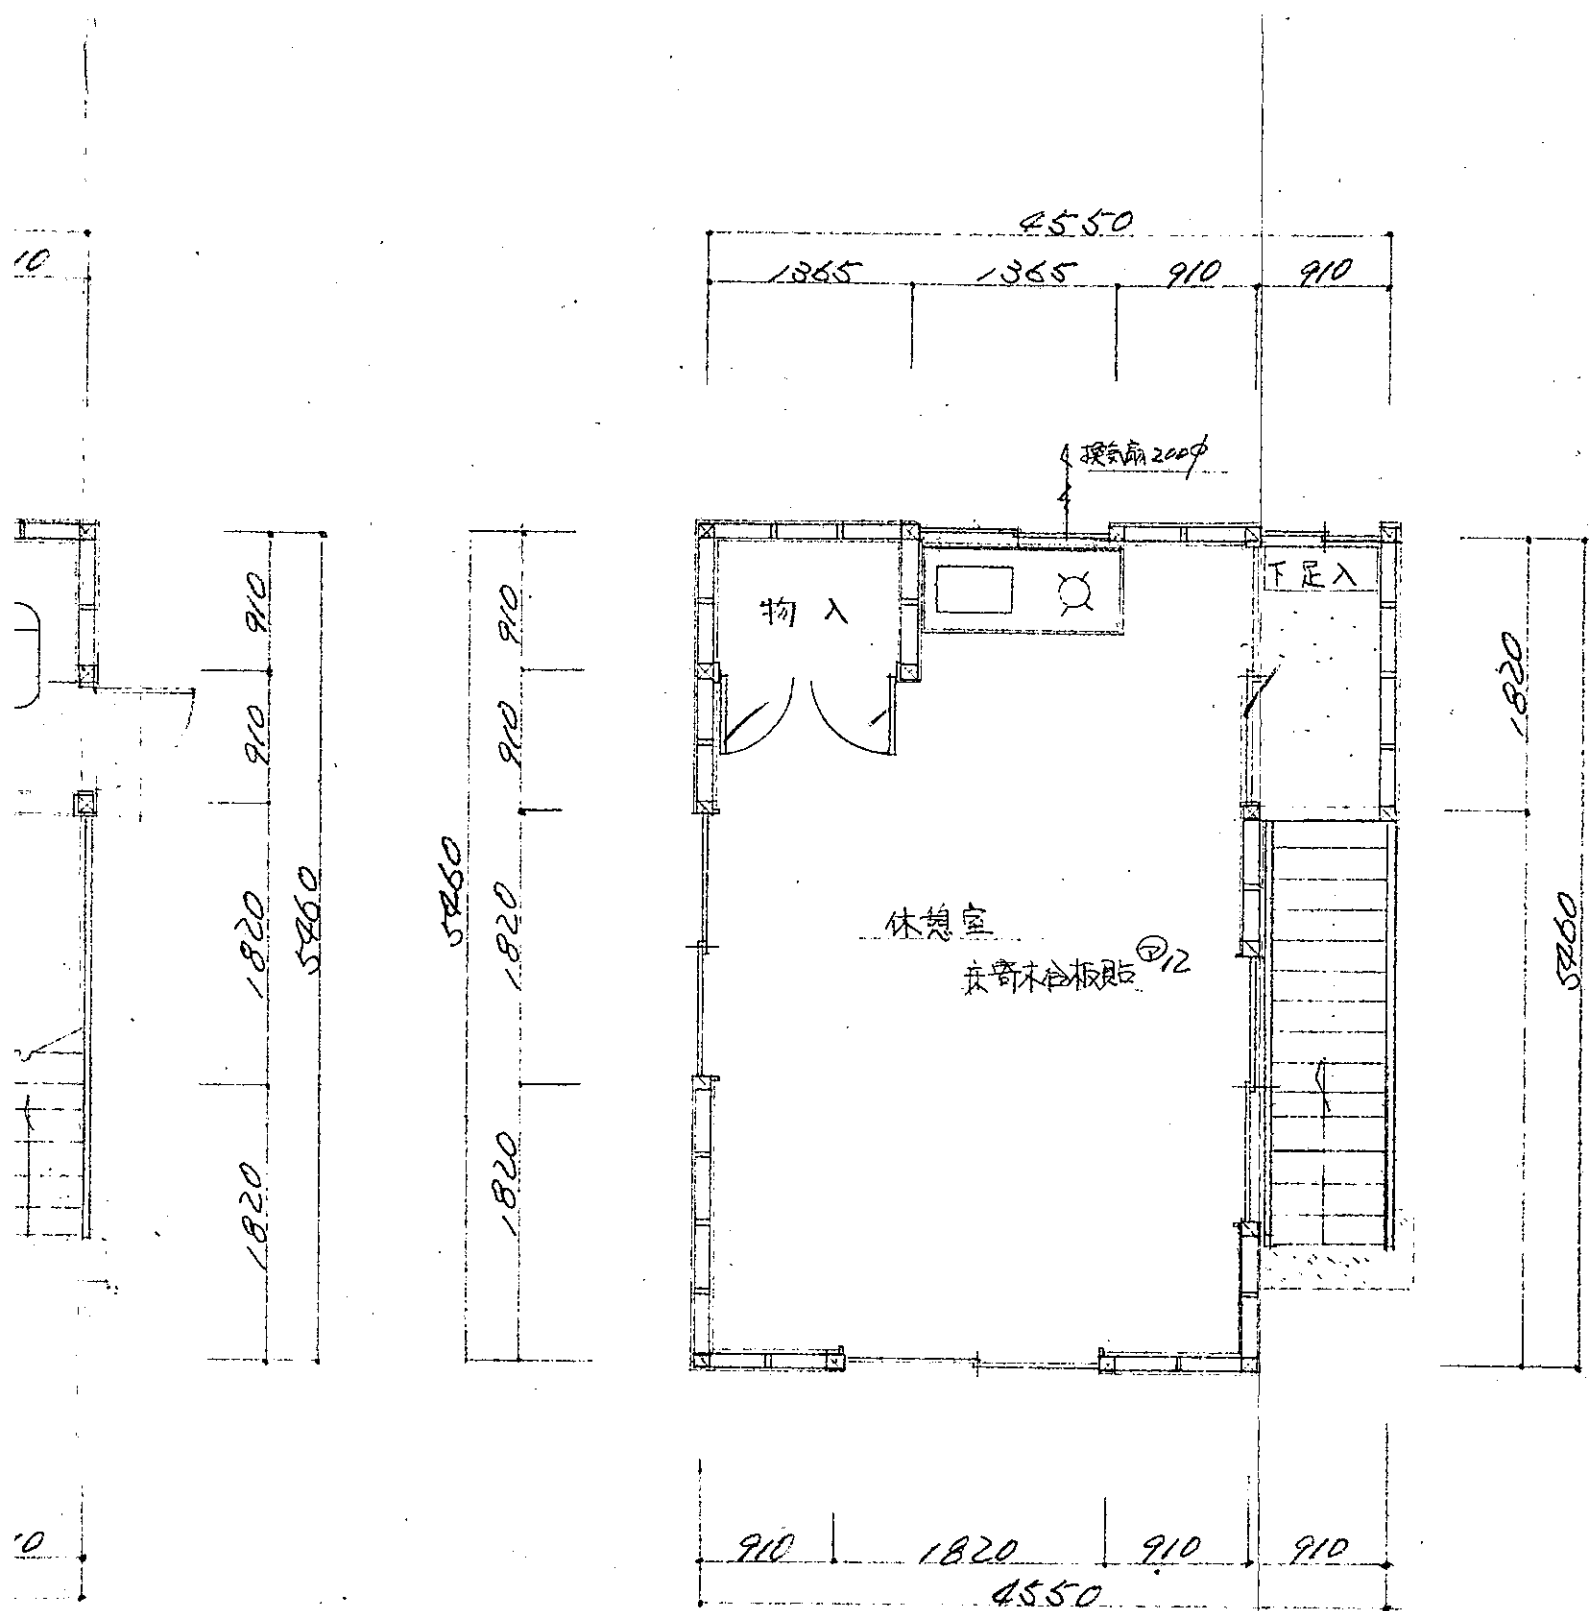



北側立面図 $S=1/100$

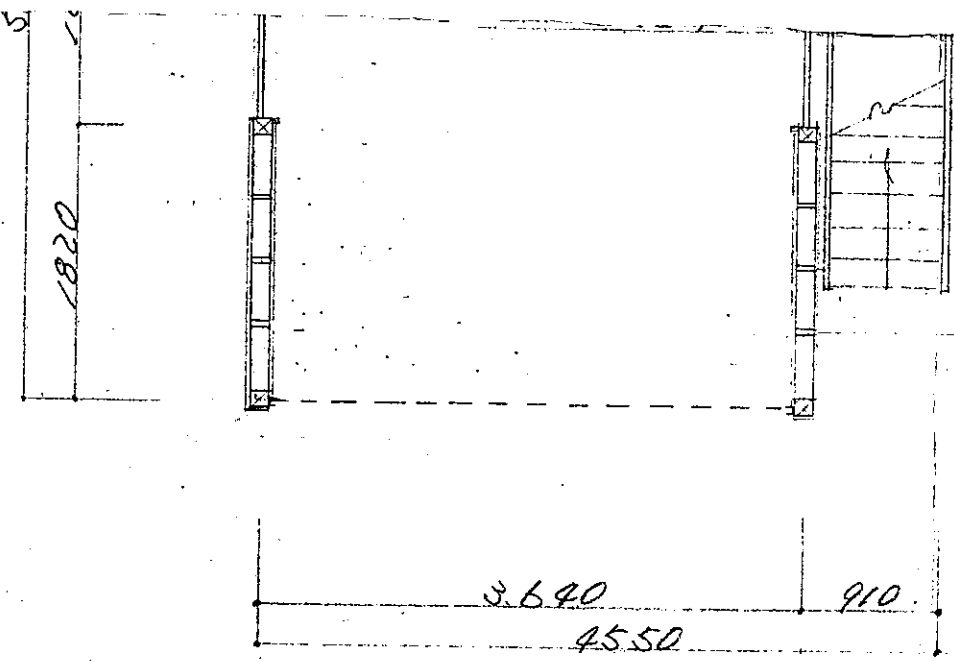

1階平面図 $S=1/50$

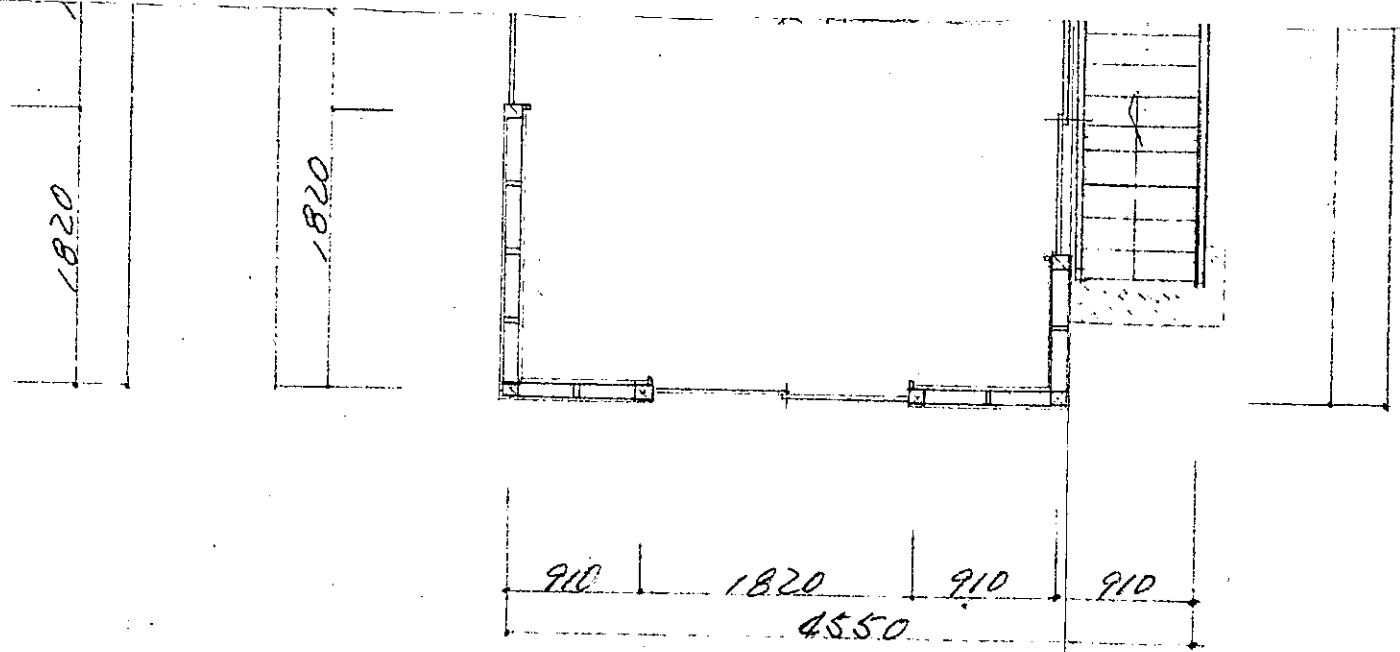


2階平面図 $S=1/50$

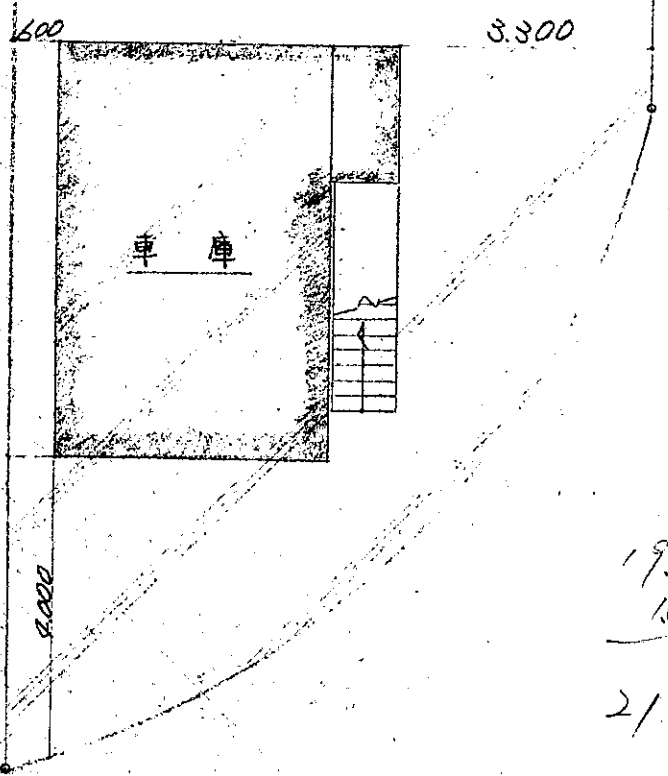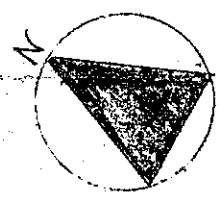


配置図 $S=1/100$


19.8.74
16.56
2/52x2

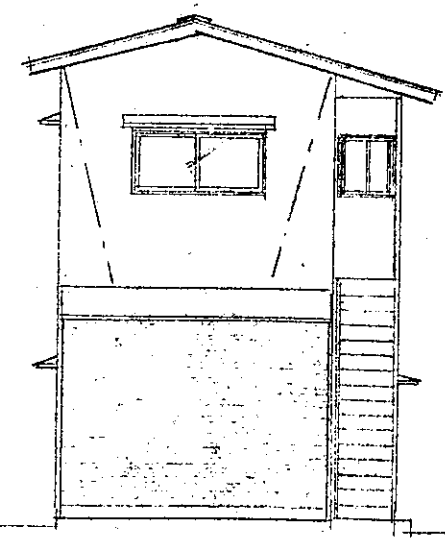

西側立面図 $S=1/100$

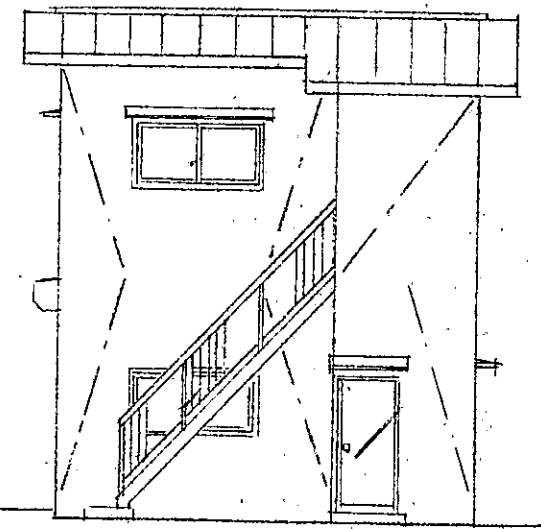


南側立面図 $S=1/100$

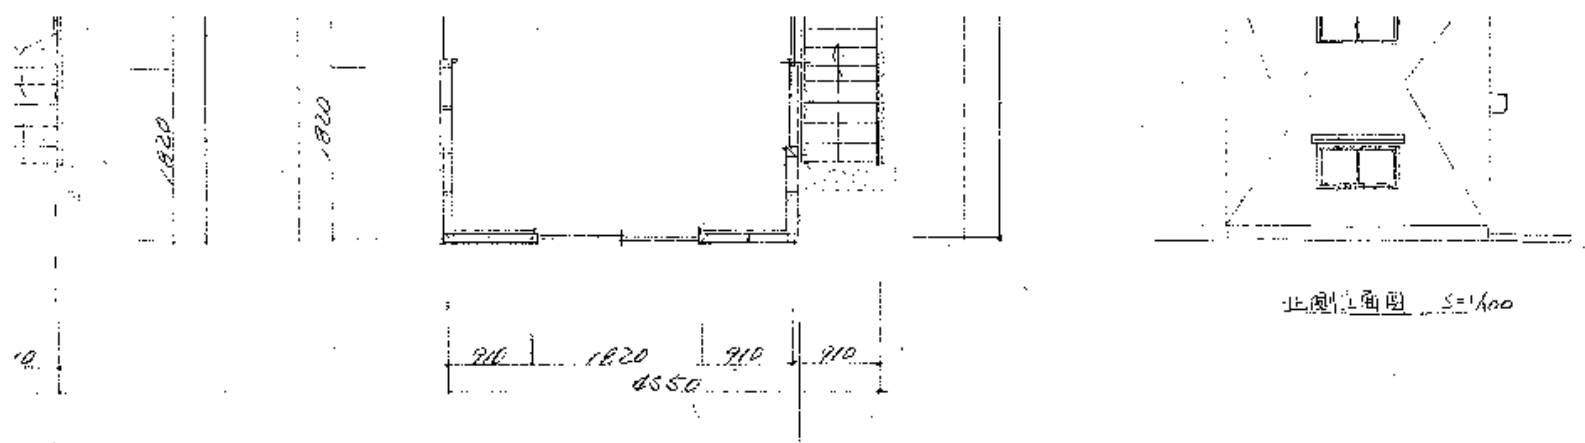

北側立面圖 $S=1/100$

2階平面圖 $S=1/50$

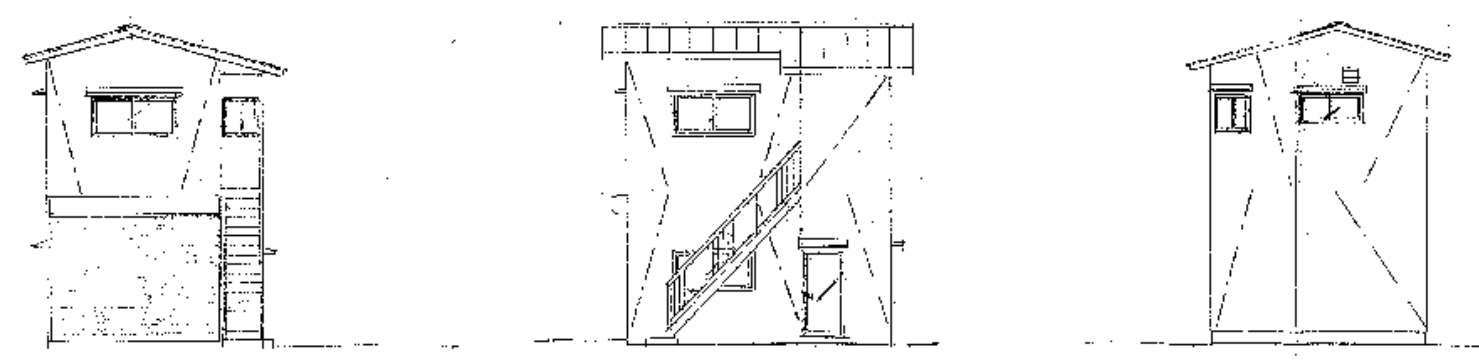


西側立面圖 $S=1/100$


東側立面圖 $S=1/100$

北側立面圖 $S=1/100$


日南市消防団分団本部新築工事

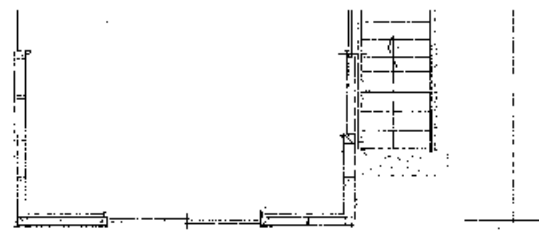


2階平面図 $N=1/50$

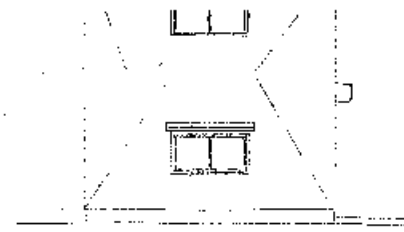


北側立面図 $S=1/100$

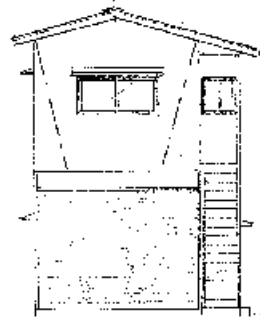

西側立面図 $N=1/100$

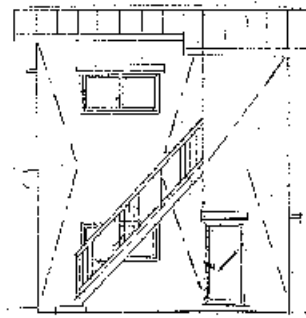

東側立面図 $N=1/100$

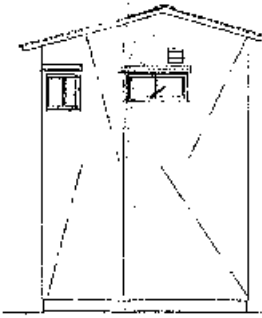

南側立面図 $S=1/100$

長野市消防団六分団本部詰所新築工事